



SITE LOCATION

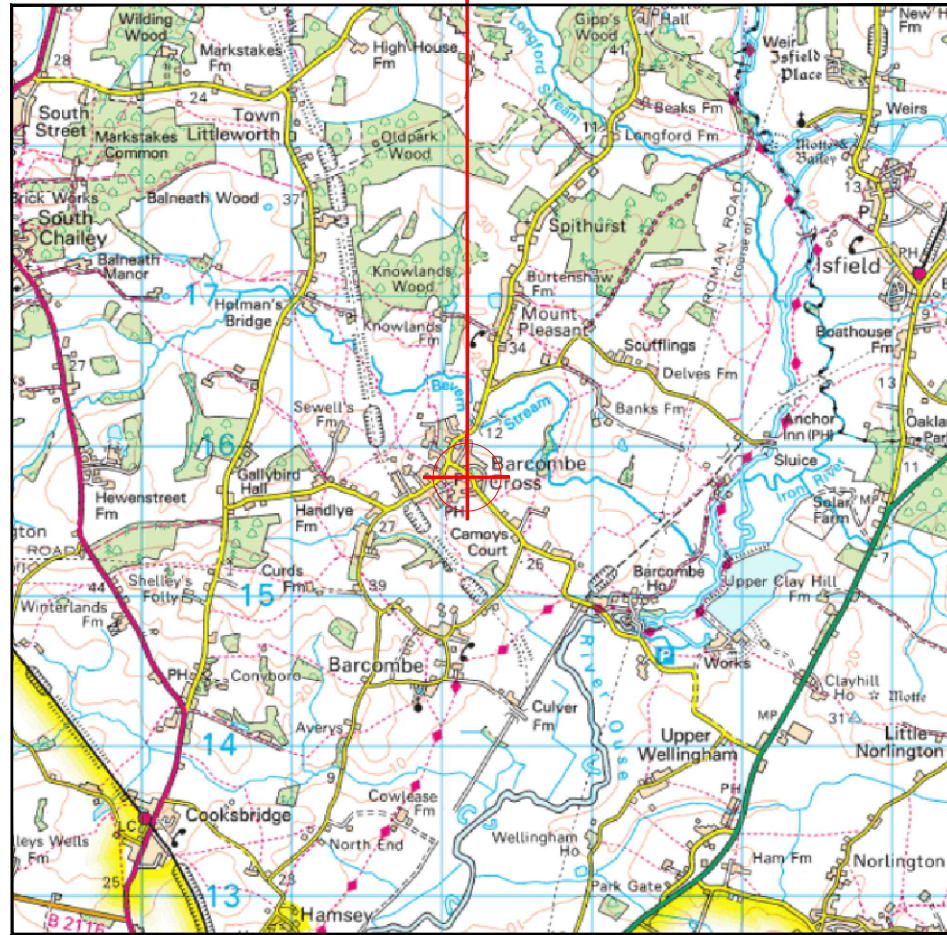


Reproduced by permission of Ordnance Survey on behalf of the Controller of Her Majesty's Stationery Office
All rights reserved. © Crown Copyright licence no. 100062043

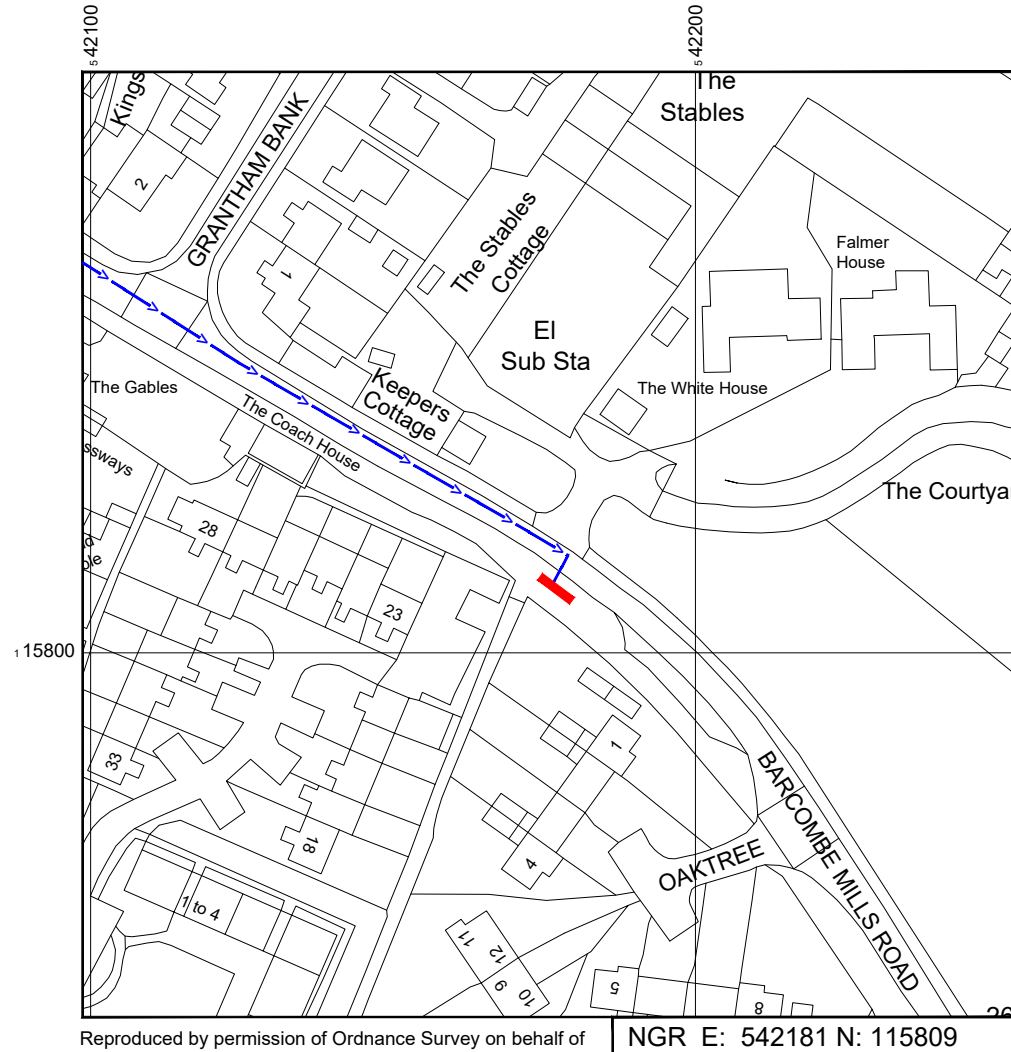

Reproduced by permission of Ordnance Survey on behalf of the Controller of Her Majesty's Stationery Office
All rights reserved. © Crown Copyright licence no. 100062043


NGR E: 542181 N: 115809

SITE AREA PLAN

 

SITE PHOTOGRAPH

SITE LOCATION PLAN

 

GOOGLE MAPS QR CODE


GOOGLE MAPS - <https://goo.gl/maps/pC9v6nqAfu5JT6ba>

GOOGLE STREETVIEW - <https://goo.gl/maps/oRh2PK4kr82XMUFU7>

NOTES:

1. ALL DIMENSIONS IN MM UNLESS OTHERWISE NOTED.

DIRECTIONS TO SITE:
Head south on M23. At junction 10A, exit towards Crawley/B2036. At the roundabout, take the 2nd exit onto Balcombe Rd/B2036. At the roundabout, take the 1st exit onto Haywards Heath Rd. Continue onto Stonehall Ln. Continue onto Borde Hill Ln. At the roundabout, take the 1st exit onto Balcombe Rd. Turn right onto Mill Green Rd. At the roundabout, take the 1st exit onto Sydney Rd/B2028. At the roundabout, take the 1st exit onto High St/B2028. Turn right onto Lewes Rd/B2111. Turn left onto Lewes Rd/A272. Slight right onto Beggar's Wood Rd/B2183. Turn right onto A275. Turn left onto Markstake Ln. Turn right onto Town Littleworth Rd. Turn left onto Cooksbridge Rd. Cooksbridge Rd turns left and becomes High St. At the roundabout, take the 2nd exit onto Barcombe Mills Rd. Follow Barcombe Mills Rd and site location is on the left right side.

 

Master:	MBNL / EE:	Project:	Purpose of Issue:	Issue:
M001	MBNL	5G UNILATERAL	Planning	A
Date:	19/07/2021	Revision / Upgrade Description:		
Drawn:	CDN	First Issue - Site nomination dated: TBC		
Checked:	DH			
Approved:	SD			

CK Hutchison Networks (UK) Limited

Great Brighams Mead,
Vaestern Road, Reading,
Berkshire, England,
RG1 8DJ

Design Consultant & Principal Contractor:

WHP Telecoms
Unit 1 Maple Park,
Low Fields Avenue, Leeds
LS12 6HH

Tel: 01133023550
e-mail: info@whptelecoms.com

Site Name: **BARCOMBE MILLS ROAD STREETWORKS**

Site ID: **LWS18593**

Address: **BARCOMBE MILLS ROAD, BARCOMBE, BARCOMBE CROSS, LEWES, EAST SUSSEX, SOUTH EAST ENGLAND, ENGLAND, BN8 5DP**


Title: **002 SITE LOCATION PLAN**

Project: **5G UNILATERAL**



Purpose of Issue: **PLANNING**

EE Cell ID:	MBNL Cell ID:	Cell ID:
N/A	N/A	N/A

Master Drawing No:	Issue:
LWS18593_M001	A

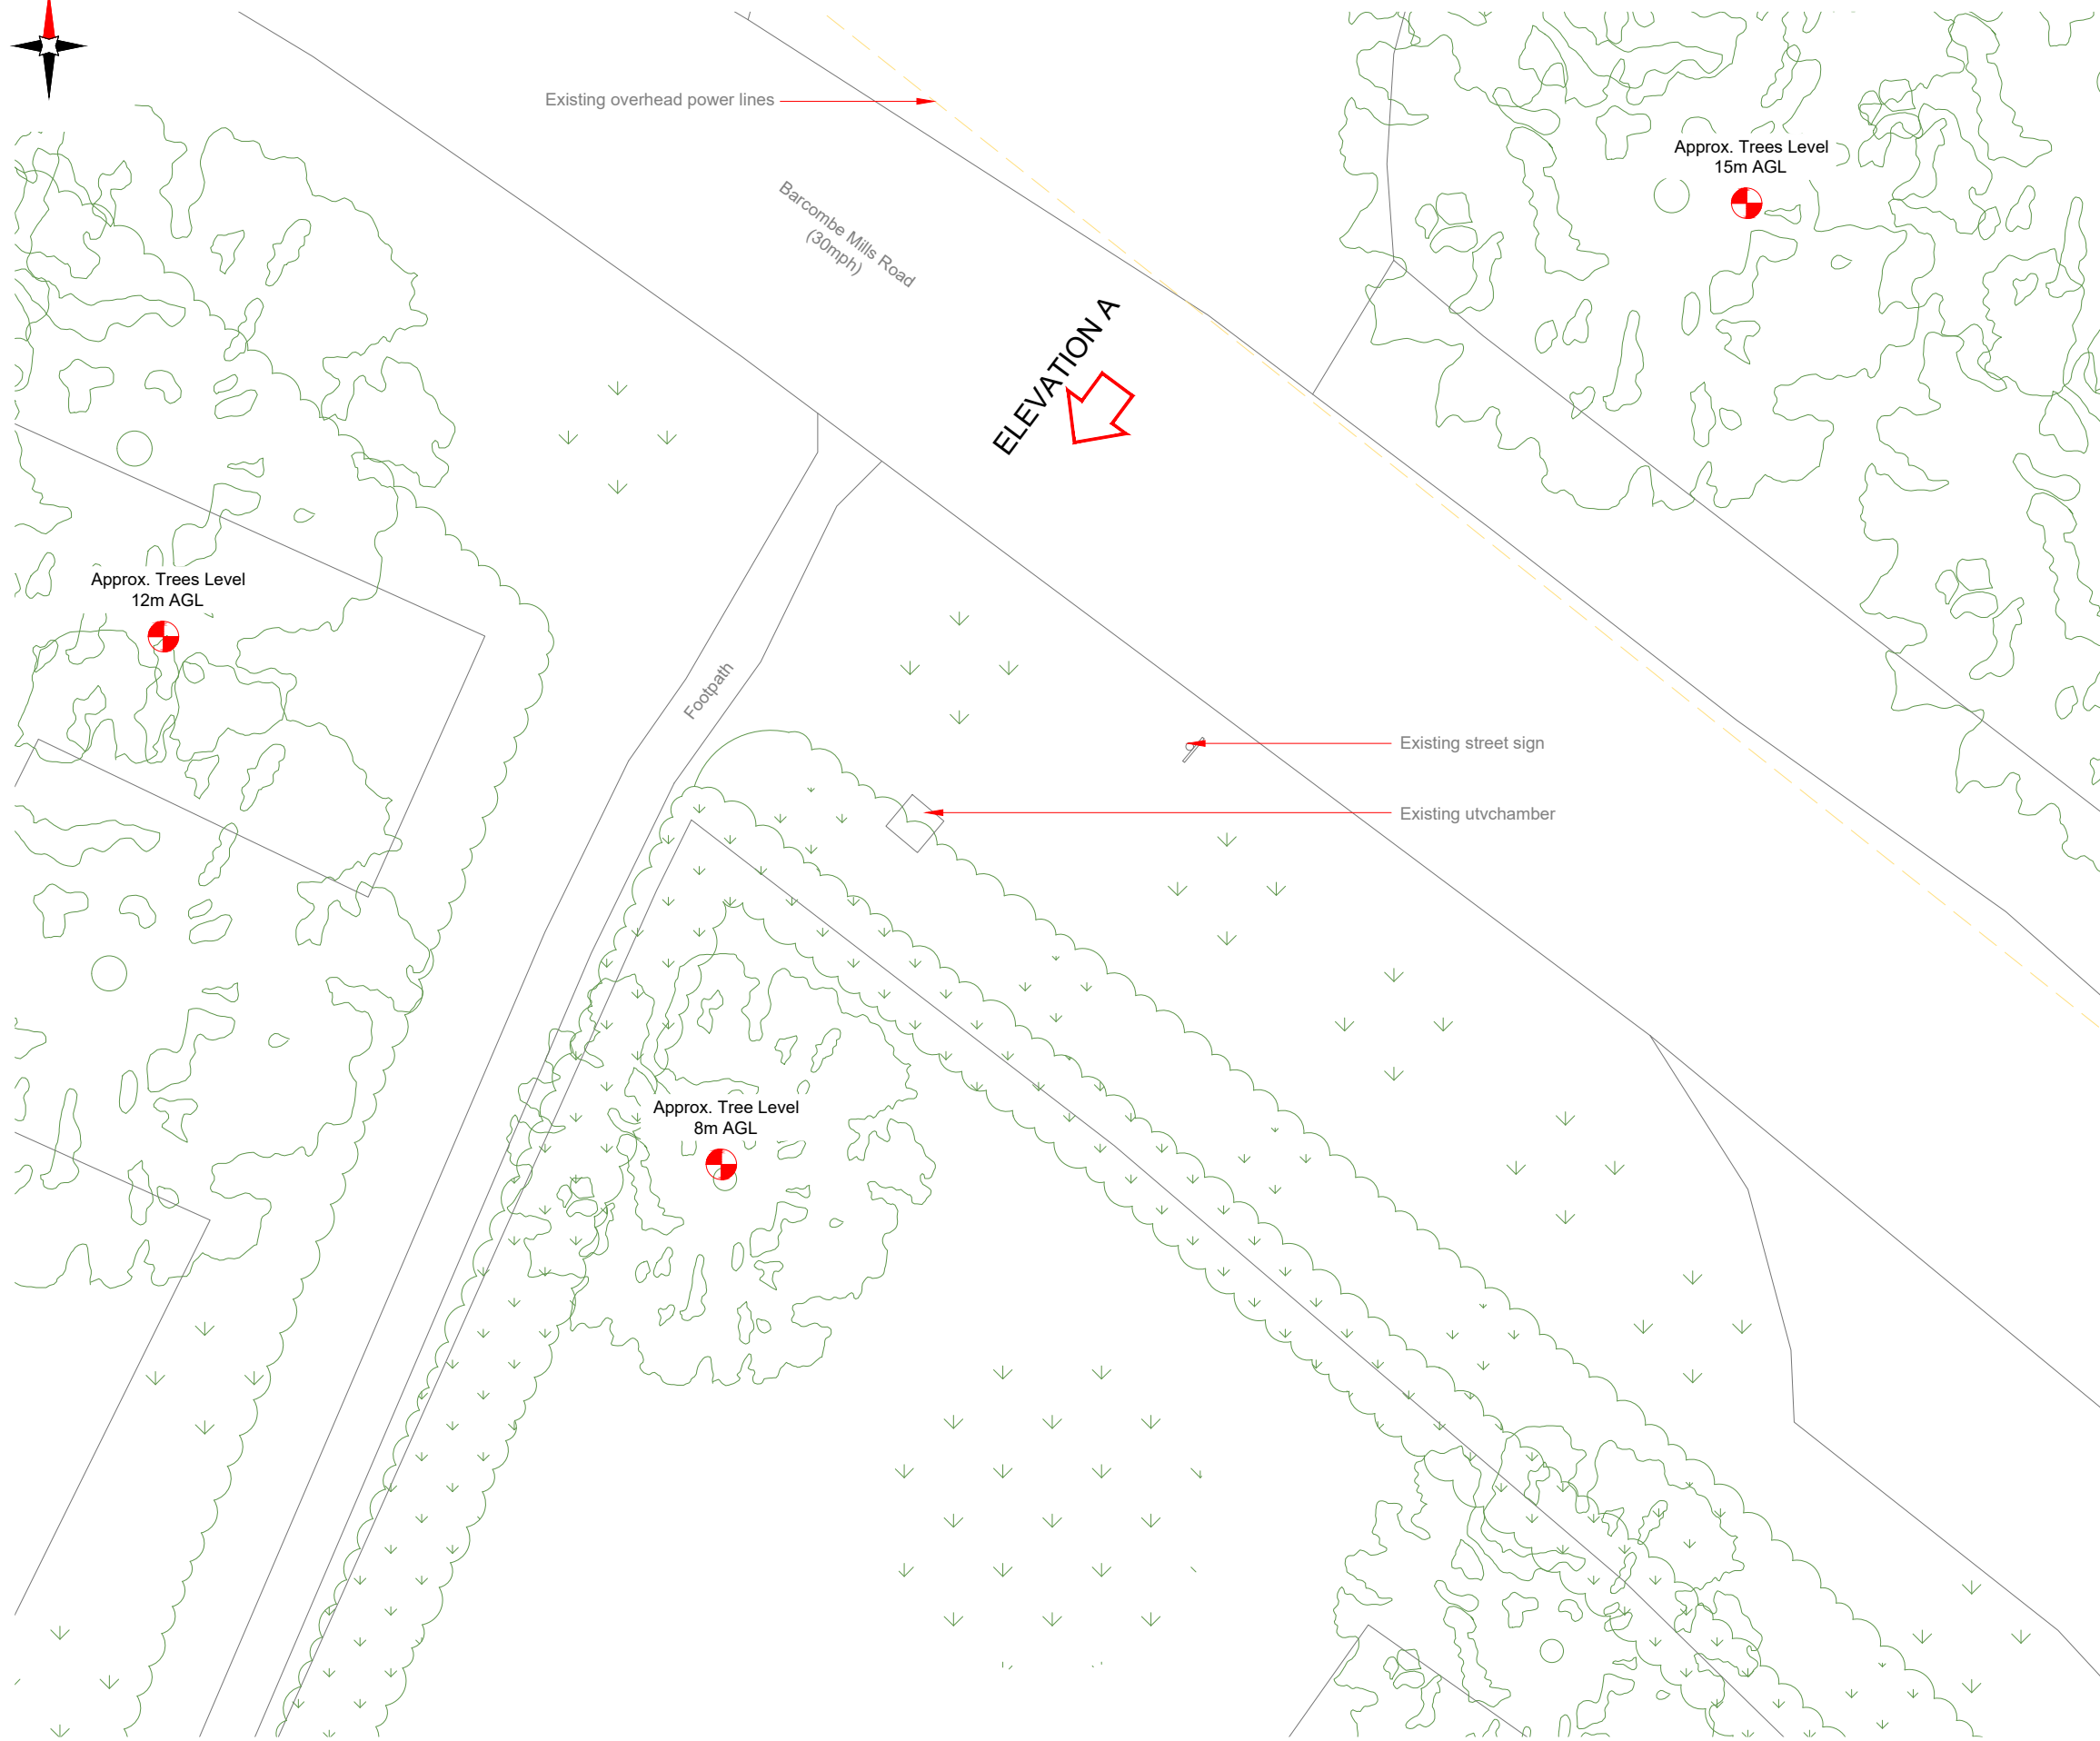

EXISTING SITE PLAN

  

NOTES:

- ALL DIMENSIONS IN MM UNLESS OTHERWISE NOTED.

Master:	MBNL / EE:	Project:	Purpose of Issue:	Issue:
M001	MBNL	5G UNILATERAL	Planning	A
Date:	19/07/2021	Revision / Upgrade Description:		
Drawn:	CDN	First Issue - Site nomination dated: TBC		
Checked:	DH			
Approved:	SD			

CK Hutchison Networks (UK) Limited
 Great Brighams Mead,
 Vastern Road, Reading,
 Berkshire, England,
 RG1 8DJ

Design Consultant & Principal Contractor:



WHP Telecoms
 Unit 1 Maple Park,
 Low Fields Avenue, Leeds
 LS12 6HH
 Tel: 01133023550
 e-mail: info@whptelecoms.com

Site Name: **BARCOMBE MILLS ROAD STREETWORKS**

Site ID: **LWS18593**

Address: **BARCOMBE MILLS ROAD, BARCOMBE, BARCOMBE CROSS, LEWES, EAST SUSSEX, SOUTH EAST ENGLAND, ENGLAND, BN8 5DP**


Title: **100 EXISTING SITE PLAN**

Project: **5G UNILATERAL**


Purpose of Issue: **PLANNING**

EE Cell ID:	MBNL Cell ID:	Cell ID:
N/A	N/A	N/A

Master Drawing No:	Issue:
LWS18593_M001	A

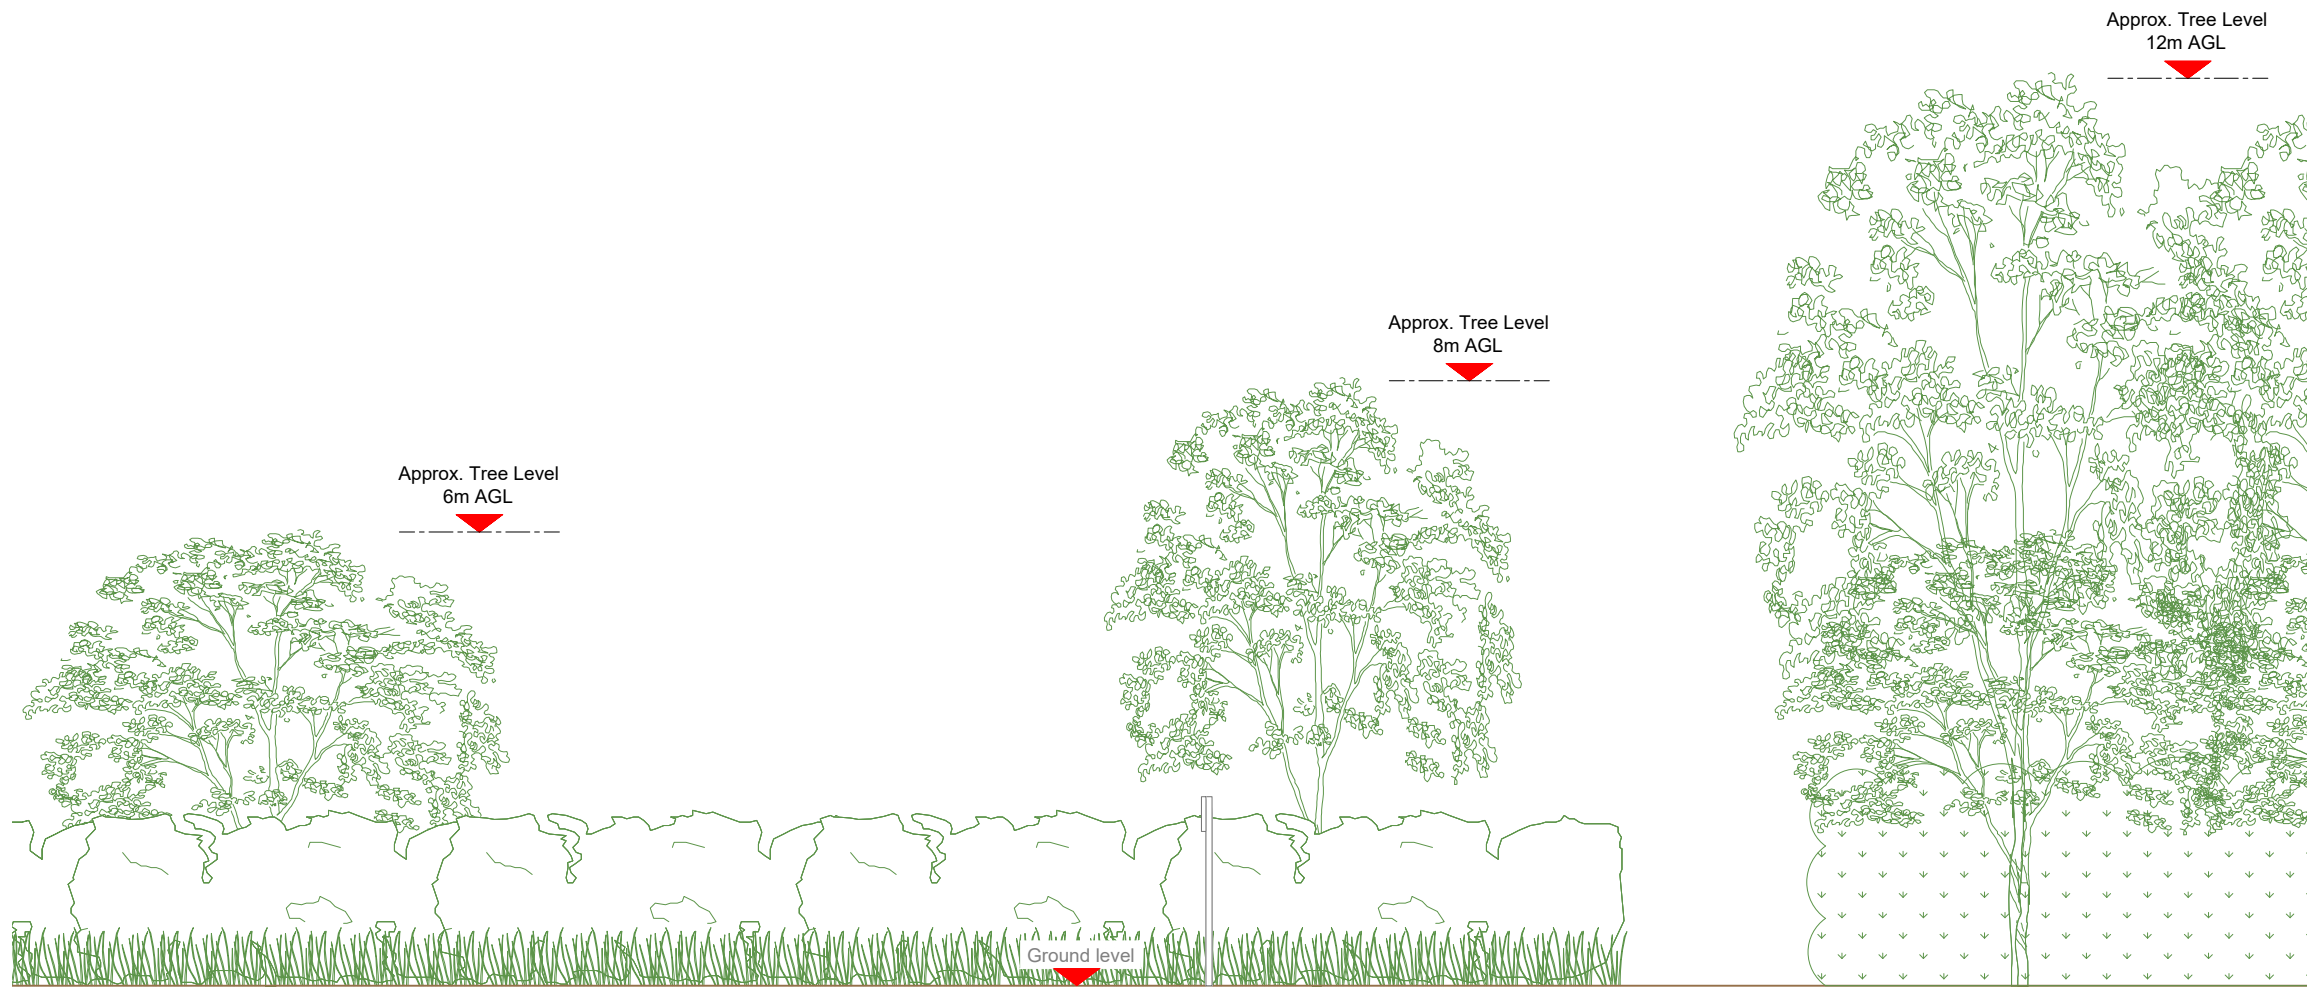

EXISTING ELEVATION A

 

NOTES:
1. ALL DIMENSIONS IN MM UNLESS OTHERWISE NOTED.

Master:	MBNL / EE:	Project:	Purpose of Issue:	Issue:
M001	MBNL	5G UNILATERAL	Planning	A
Date:	19/07/2021	Revision / Upgrade Description:		
Drawn:	CDN	First Issue - Site nomination dated: TBC		
Checked:	DH			
Approved:	SD			

CK Hutchison Networks (UK) Limited

Great Brighams Mead,
Vastern Road, Reading,
Berkshire, England,
RG1 8DJ

Design Consultant & Principal Contractor:



WHP Telecoms
Unit 1 Maple Park,
Low Fields Avenue, Leeds
LS12 6HH

Tel: 01133023550
e-mail: info@whptelecoms.com

Site Name: **BARCOMBE MILLS ROAD STREETWORKS**

Site ID: **LWS18593**

Address: **BARCOMBE MILLS ROAD, BARCOMBE, BARCOMBE CROSS, LEWES, EAST SUSSEX, SOUTH EAST ENGLAND, ENGLAND, BN8 5DP**

Title: **150 EXISTING ELEVATION A**

Project: **5G UNILATERAL**

Purpose of Issue: **PLANNING**

EE Cell ID:	MBNL Cell ID:	Cell ID:
N/A	N/A	N/A


Master Drawing No:	Issue:
LWS18593_M001	A

100mm
50mm
10mm



Antenna Aperture ID	Proposed 4G/5G Bearing
A1	0°
A2	0°
B1	120°
B2	120°
C1	240°
C2	240°


NOTES:
1. ALL DIMENSIONS IN MM UNLESS OTHERWISE NOTED.

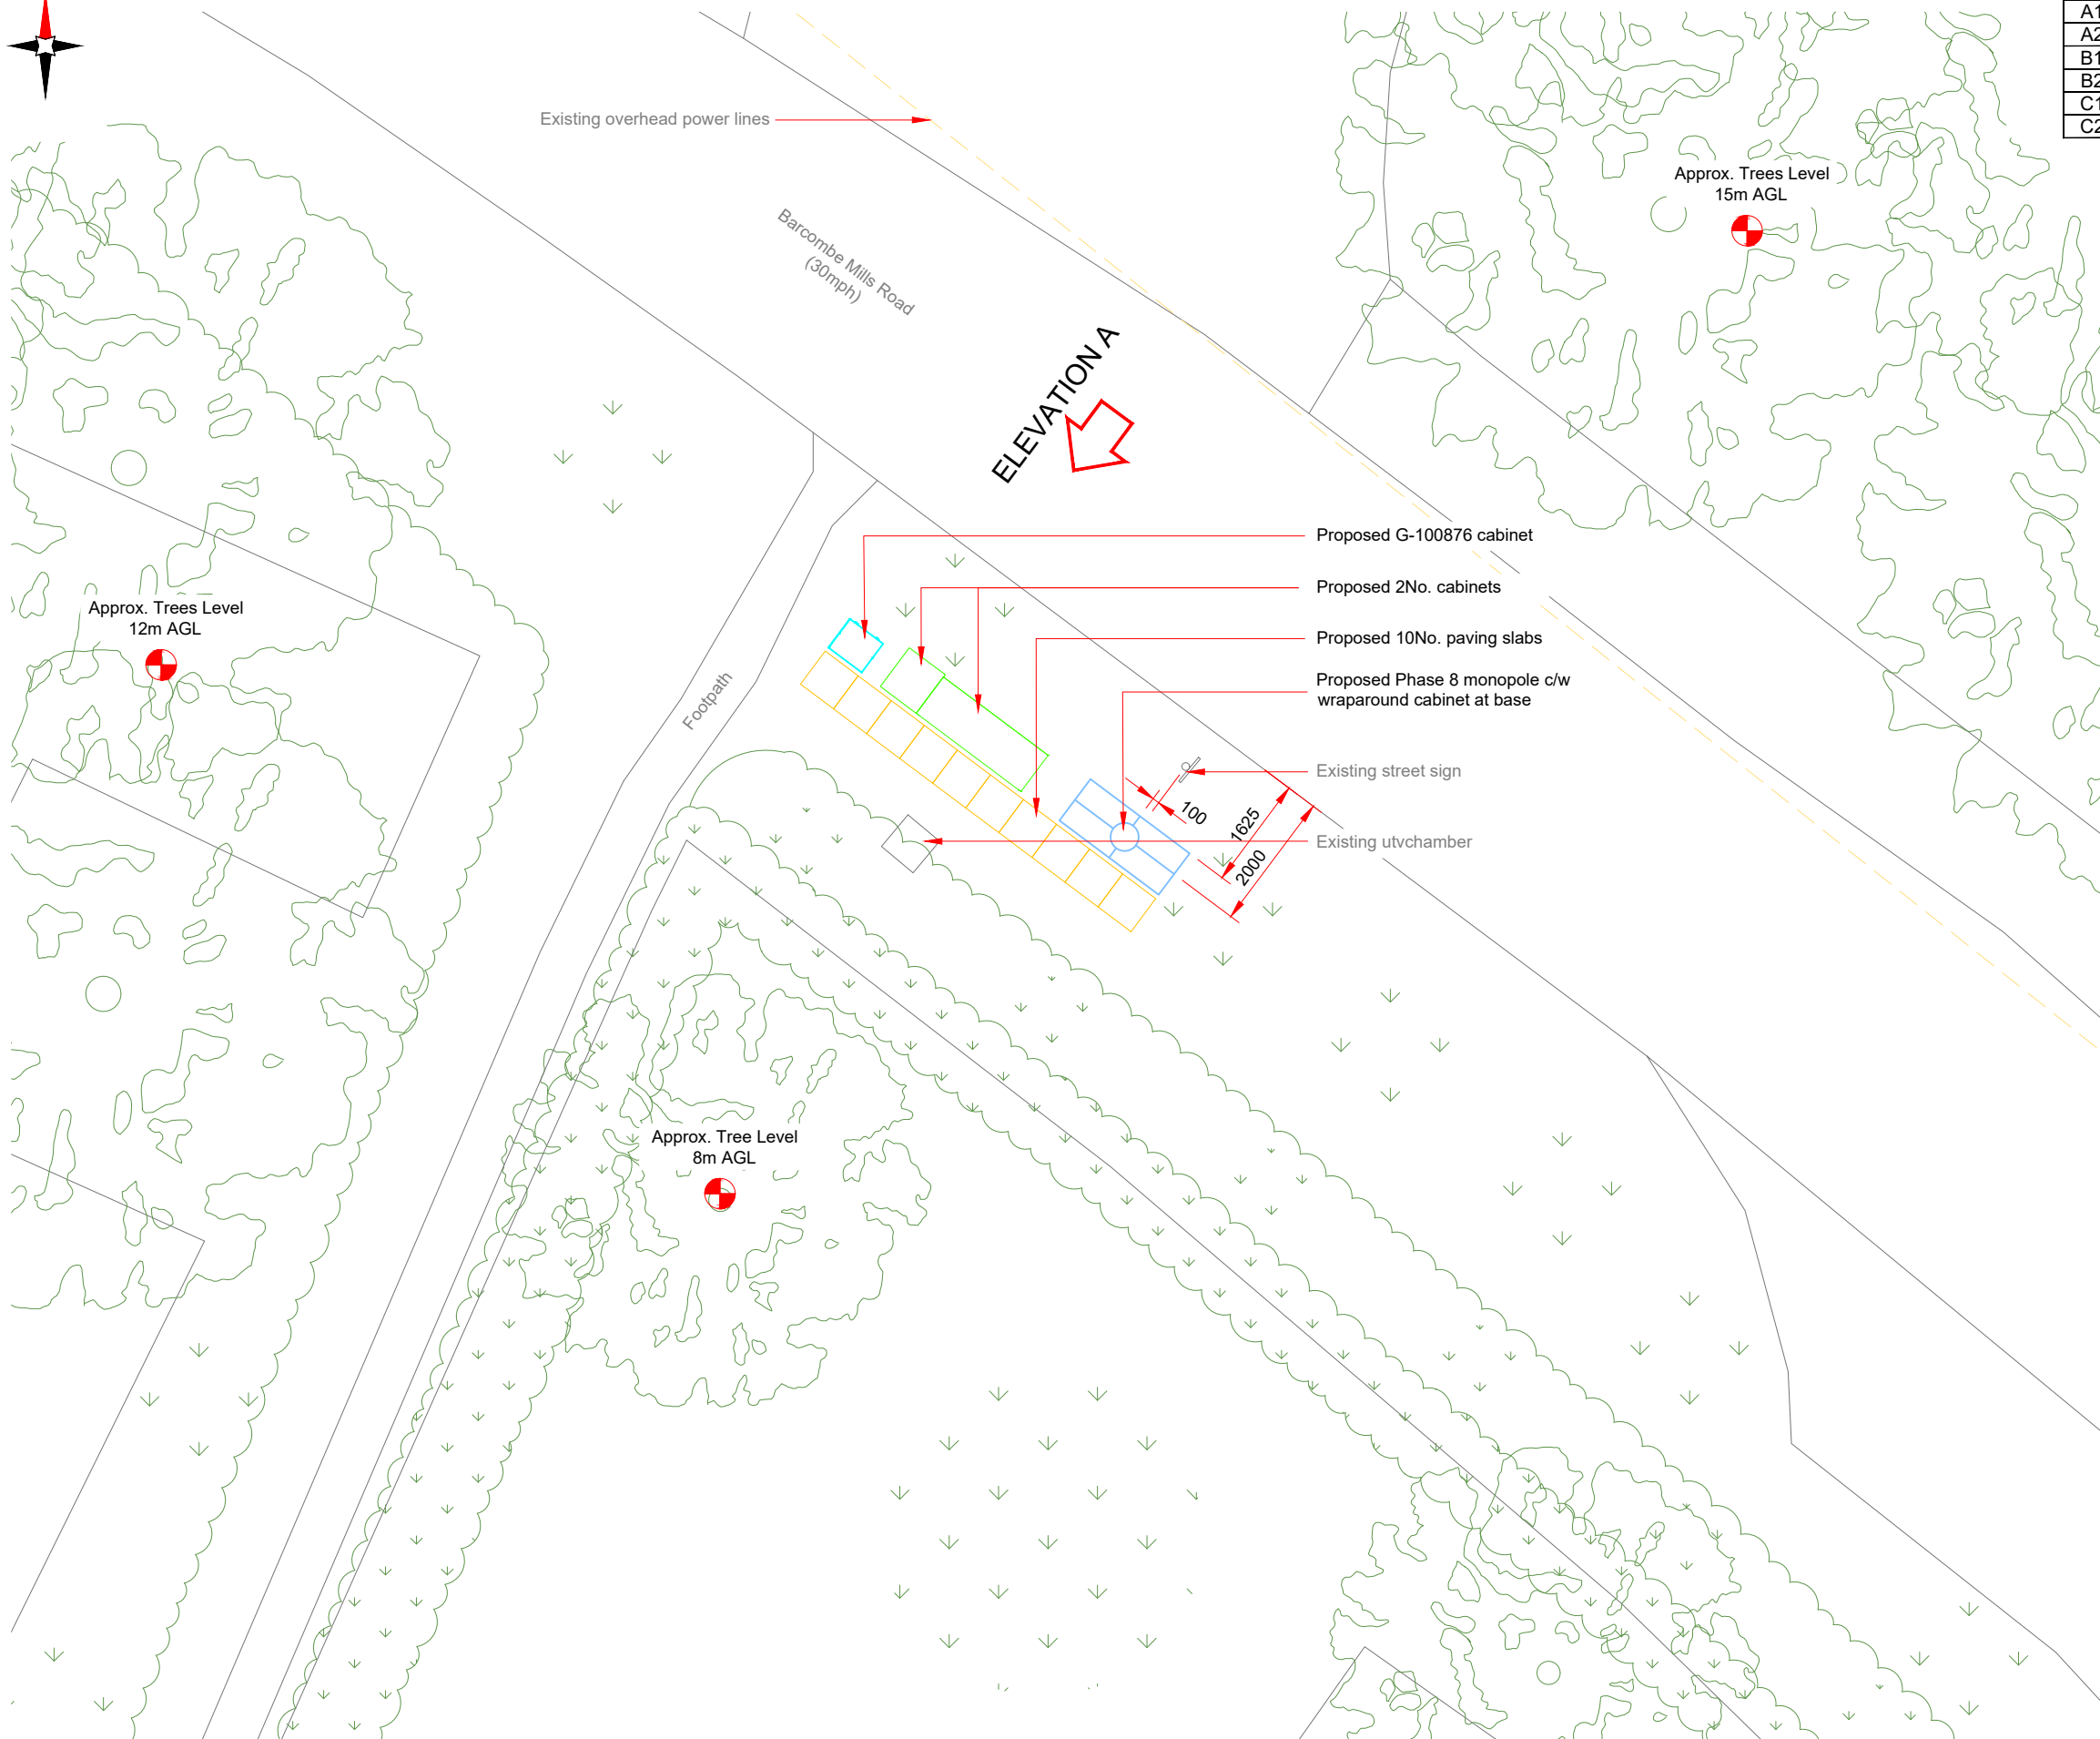

100mm

50mm

10mm

 

Master: M001	MBNL / EE: MBNL	Project: 5G UNILATERAL	Purpose of Issue: Planning	Issue: A
Date: 19/07/2021	Revision / Upgrade Description: First Issue - Site nomination dated: TBC			
Drawn: CDN				
Checked: DH				
Approved: SD				

CK Hutchison Networks (UK) Limited
Great Brighams Mead,
Vastern Road, Reading,
Berkshire, England,
RG1 8DJ

Design Consultant & Principal Contractor:



WHP Telecoms
Unit 1 Maple Park,
Low Fields Avenue, Leeds
LS12 6HH
Tel: 01133023550
e-mail: info@whptelecoms.com

Site Name: **BARCOMBE MILLS ROAD STREETWORKS**

Site ID: **LWS18593**

Address: **BARCOMBE MILLS ROAD, BARCOMBE, BARCOMBE CROSS, LEWES, EAST SUSSEX, SOUTH EAST ENGLAND, ENGLAND, BN8 5DP**

Title: **210 PROPOSED SITE PLAN**

Project: **5G UNILATERAL**


Purpose of Issue: **PLANNING**

EE Cell ID: N/A	MBNL Cell ID: N/A	Cell ID: N/A
-----------------	-------------------	--------------


Master Drawing No: **LWS18593_M001** Issue: **A**

Antenna Aperture ID	Proposed 4G/5G Bearing
A1	0°
A2	0°
B1	120°
B2	120°
C1	240°
C2	240°

NOTES:
1. ALL DIMENSIONS IN MM UNLESS OTHERWISE NOTED.

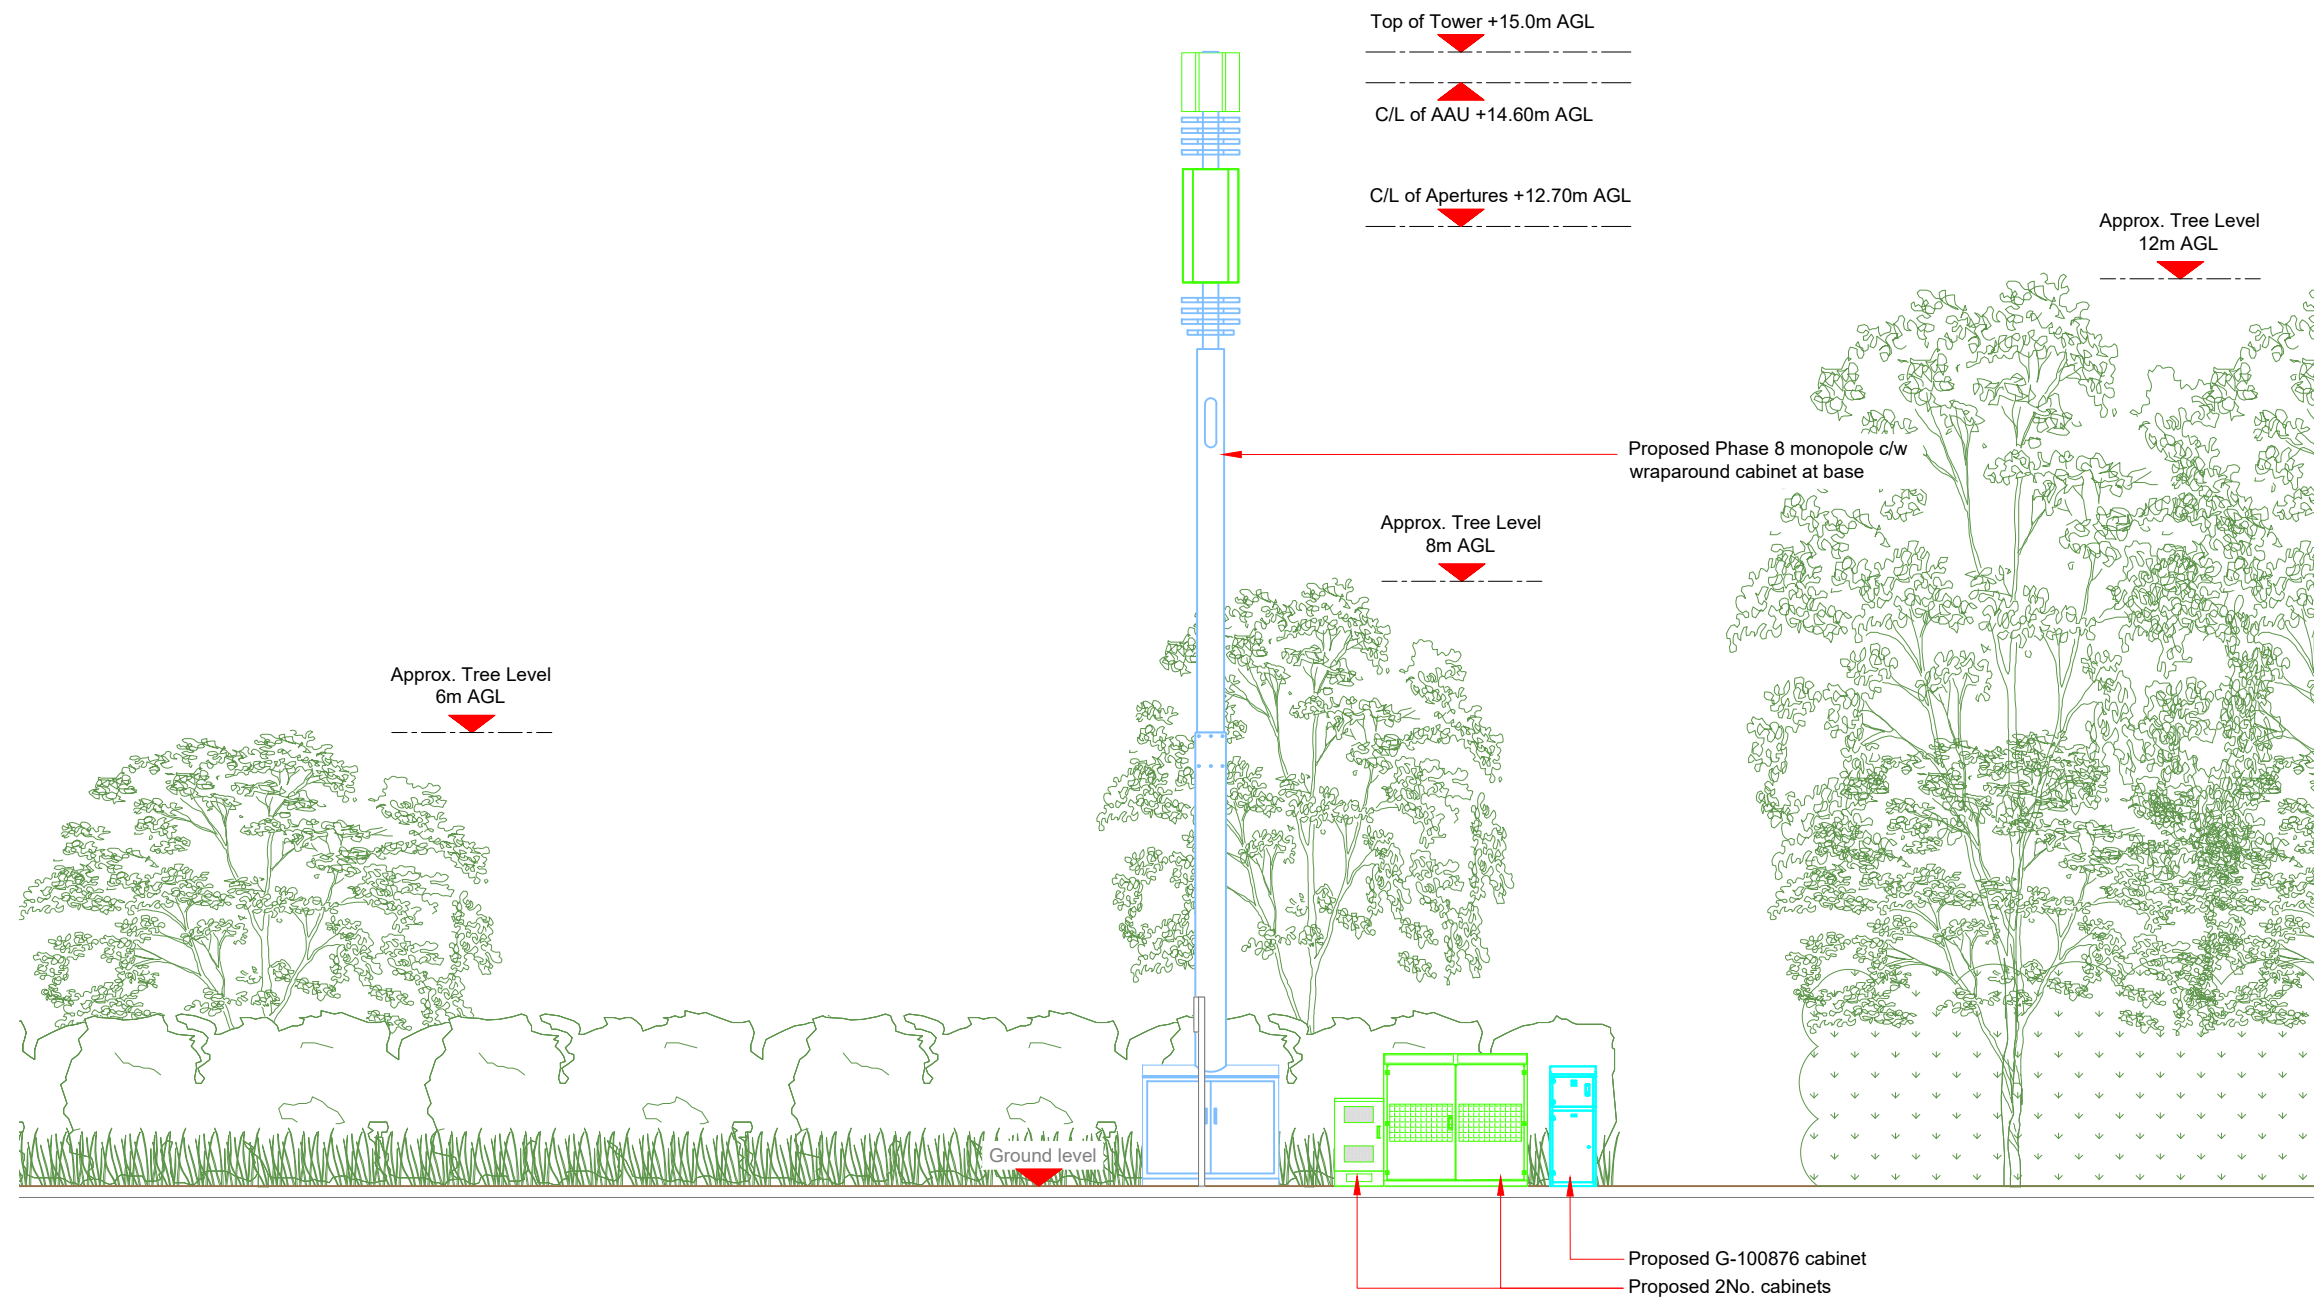

PROPOSED ELEVATION

 

Master: M001	MBNL / EE:	Project: 5G UNILATERAL	Purpose of Issue: Planning	Issue: A
Date: 19/07/2021	Revision / Upgrade Description:			
Drawn: CDN	First Issue - Site nomination dated: TBC			
Checked: DH				
Approved: SD				

CK Hutchison Networks (UK) Limited

Great Brighams Mead,
Vastern Road, Reading,
Berkshire, England,
RG1 8DJ

Design Consultant & Principal Contractor:



WHP Telecoms
Unit 1 Maple Park,
Low Fields Avenue, Leeds
LS12 6HH

Tel: 01133023550
e-mail: info@whptelecoms.com

Site Name: **BARCOMBE MILLS ROAD STREETWORKS**

Site ID: **LWS18593**

Address: **BARCOMBE MILLS ROAD, BARCOMBE, BARCOMBE CROSS, LEWES, EAST SUSSEX, SOUTH EAST ENGLAND, ENGLAND, BN8 5DP**

Title: **260 PROPOSED ELEVATION**

Project: **5G UNILATERAL**

Purpose of Issue: **PLANNING**

EE Cell ID: N/A	MBNL Cell ID: N/A	Cell ID: N/A
-----------------	-------------------	--------------

Master Drawing No: LWS18593_M001	Issue: A
----------------------------------	----------