



HIGHWAY SAFETY MANAGEMENT LTD  
 BEACONSFIELD ROAD  
 IPSWICH  
 SUFFOLK, IP1 4AD  
 01449 745755 (t)  
 www.highwaysafe.co.uk


Notes

- All dimensions are in metres unless otherwise stated.
- All traffic management to comply with Chapter 8 and any updates, and Safety at Street Works and Road Works (A Code of Practice)
- All road markings and signs to be as per the Traffic Signs Regulations and General Directions 2016.
- All permanent traffic signals will be bagged and switched out, at all times that temporary traffic signals are being used. This should be done with approval from ss48 authority.
- A minimum clearance of 1.5m (absolute minimum 1.0m) to be maintained for pedestrians on footways. If this cannot be maintained signs to be placed in the covey with associated coning.

Key

- CONE
- SIGNS
- EXTENT OF ROAD CLOSURE
- ACCESS ONLY
- DIVERSION ROUTE

Speed Limit/ Safety Zones/ North Point

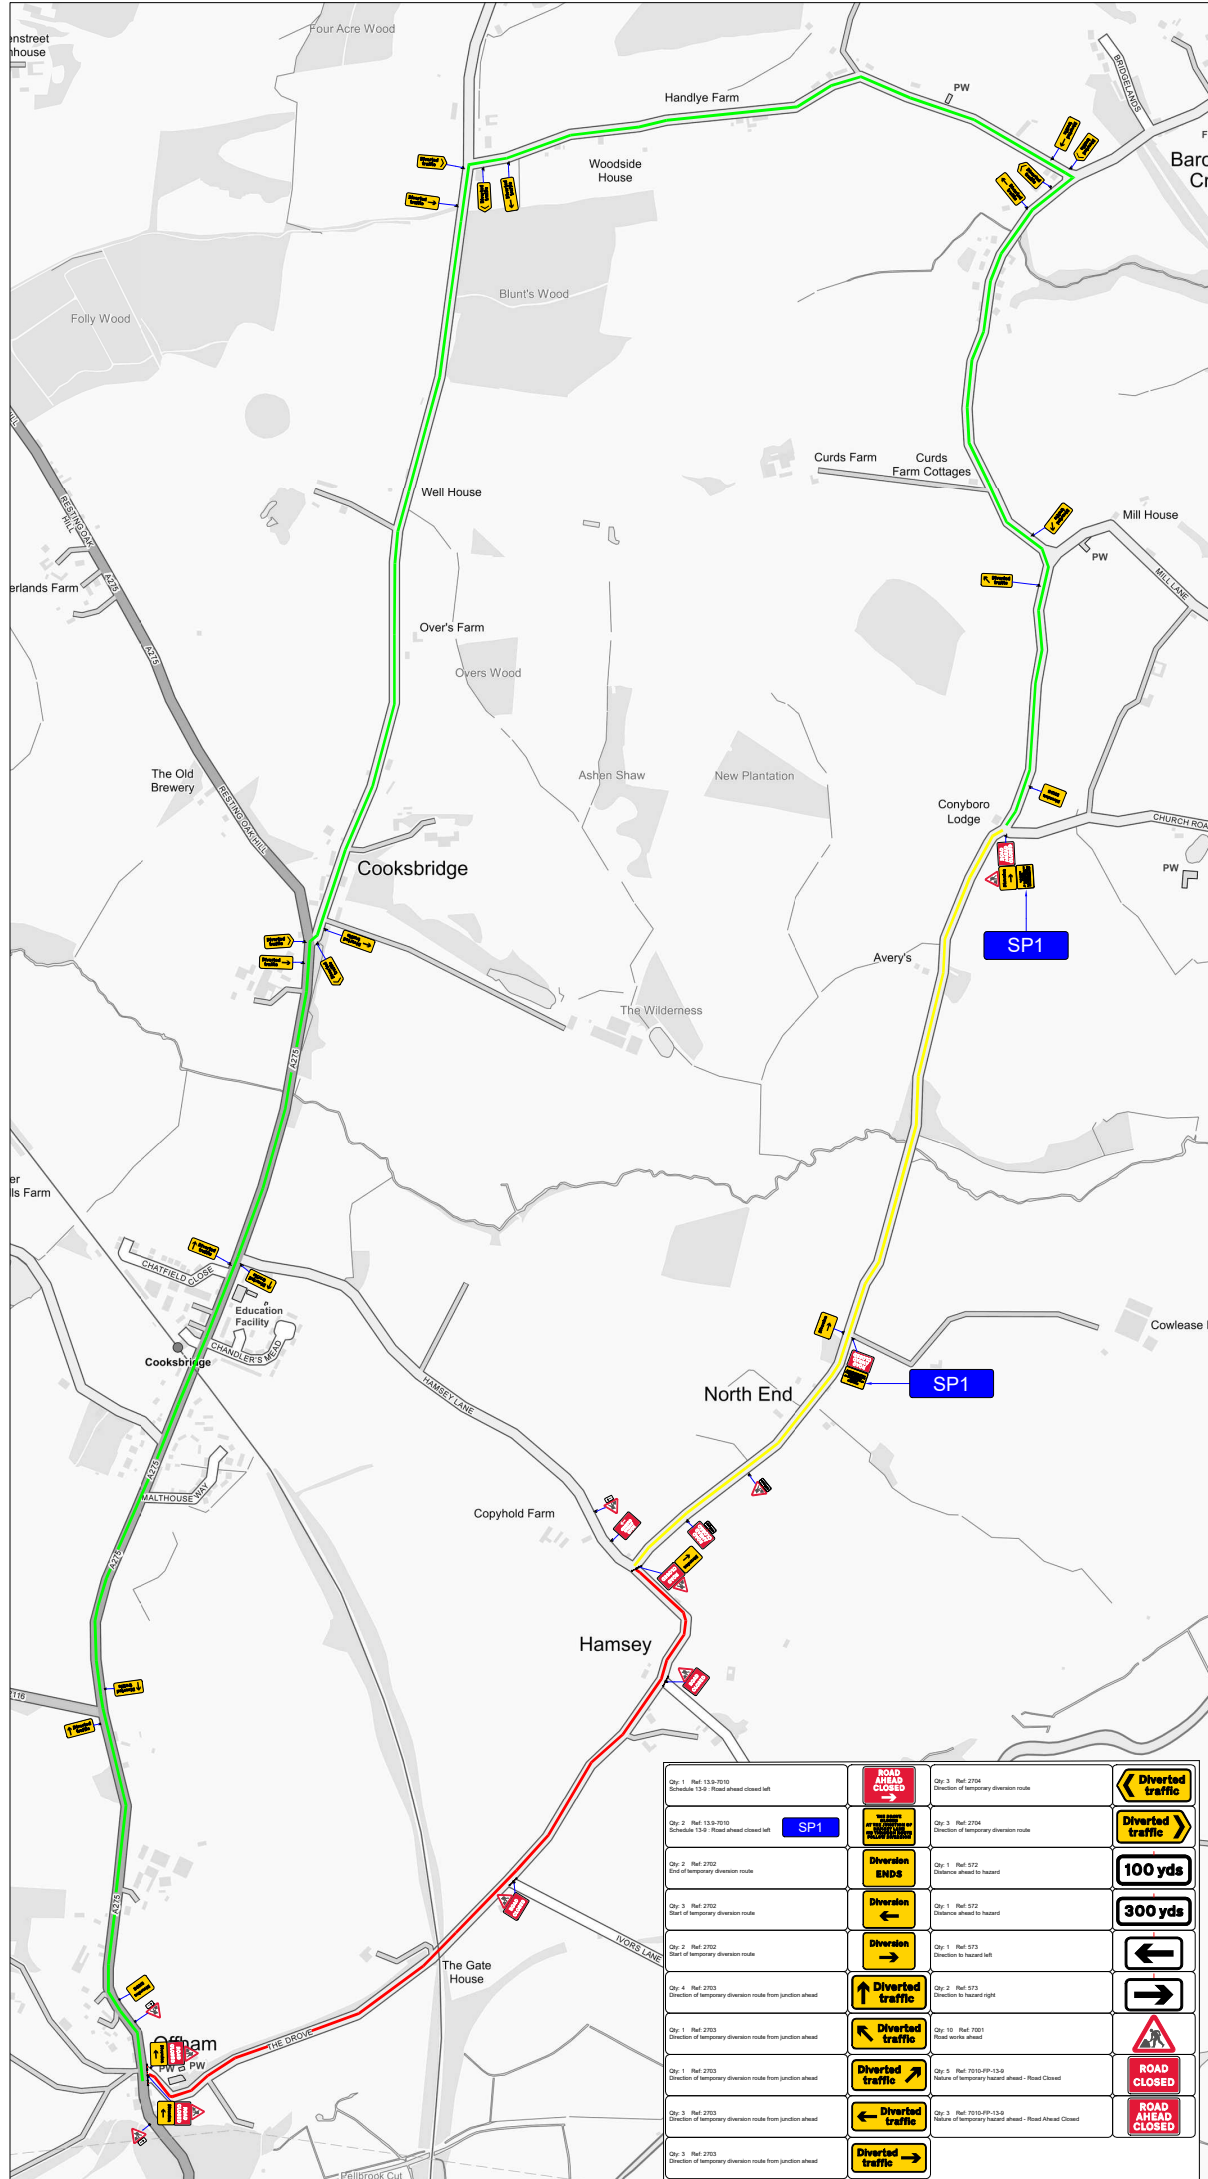

Qty: 1 Ref: 13-5-7010 Schedule 13-5: Road ahead closed left		Qty: 3 Ref: 2104 Direction of temporary diversion route	
Qty: 2 Ref: 13-5-7010 Schedule 13-5: Road ahead closed left		Qty: 3 Ref: 2104 Direction of temporary diversion route	
Qty: 2 Ref: 2102 End of temporary diversion route		Qty: 1 Ref: 512 Distance ahead to hazard	
Qty: 3 Ref: 2102 Start of temporary diversion route		Qty: 1 Ref: 512 Distance ahead to hazard	
Qty: 2 Ref: 2102 Start of temporary diversion route		Qty: 1 Ref: 513 Direction to hazard left	
Qty: 4 Ref: 2103 Direction of temporary diversion route from junction ahead		Qty: 2 Ref: 513 Direction to hazard right	
Qty: 1 Ref: 2103 Direction of temporary diversion route from junction ahead		Qty: 10 Ref: 2001 Road works ahead	
Qty: 1 Ref: 2103 Direction of temporary diversion route from junction ahead		Qty: 5 Ref: 7010-PP-13-0 Distance of temporary hazard ahead - Road Closed	
Qty: 3 Ref: 2103 Direction of temporary diversion route from junction ahead		Qty: 3 Ref: 7010-PP-13-0 Nature of temporary hazard ahead - Road Ahead Closed	
Qty: 3 Ref: 2103 Direction of temporary diversion route from junction ahead			

Client  
**MORRISON**  
 Telecom Services  
 A part of MGroup Services

Location  
 THE DROVE  
 LEWES  
 BN8 5TA

Work Details  
 934248

Description	Rev.	Date	By
Original Issue for Comments	P1	23/03/22	RC
Revisions	P2		
	P3		
	P4		
	P5		
	P6		
	P7		

Originator	Designer	Checked By	Approved By
HSM	RC	SB	TC
Scale(s) @ Size A3		Date	
NOT TO SCALE		MARCH 2022	
Revision		Drawing Number	
P1		HSM/54720/RC/01	